

SUMMIT

ELEVATION C1 & C2 - 1248 SQ. FT.



ELEV. C (END) | ELEV. C2 (REV) | ELEV. C1 | ELEV. C1 (REV) | ELEV. C2 | ELEV. C REV (END)




ELEV. B (END) | ELEV. B2 (REV) | ELEV. B1 | ELEV. B1 (REV) | ELEV. B2 | ELEV. B (REV) END




ELEV. A (END) | ELEV. A2 (REV) | ELEV. A1 | ELEV. A1 (REV) | ELEV. A2 | ELEV. A (REV) END


SUMMIT

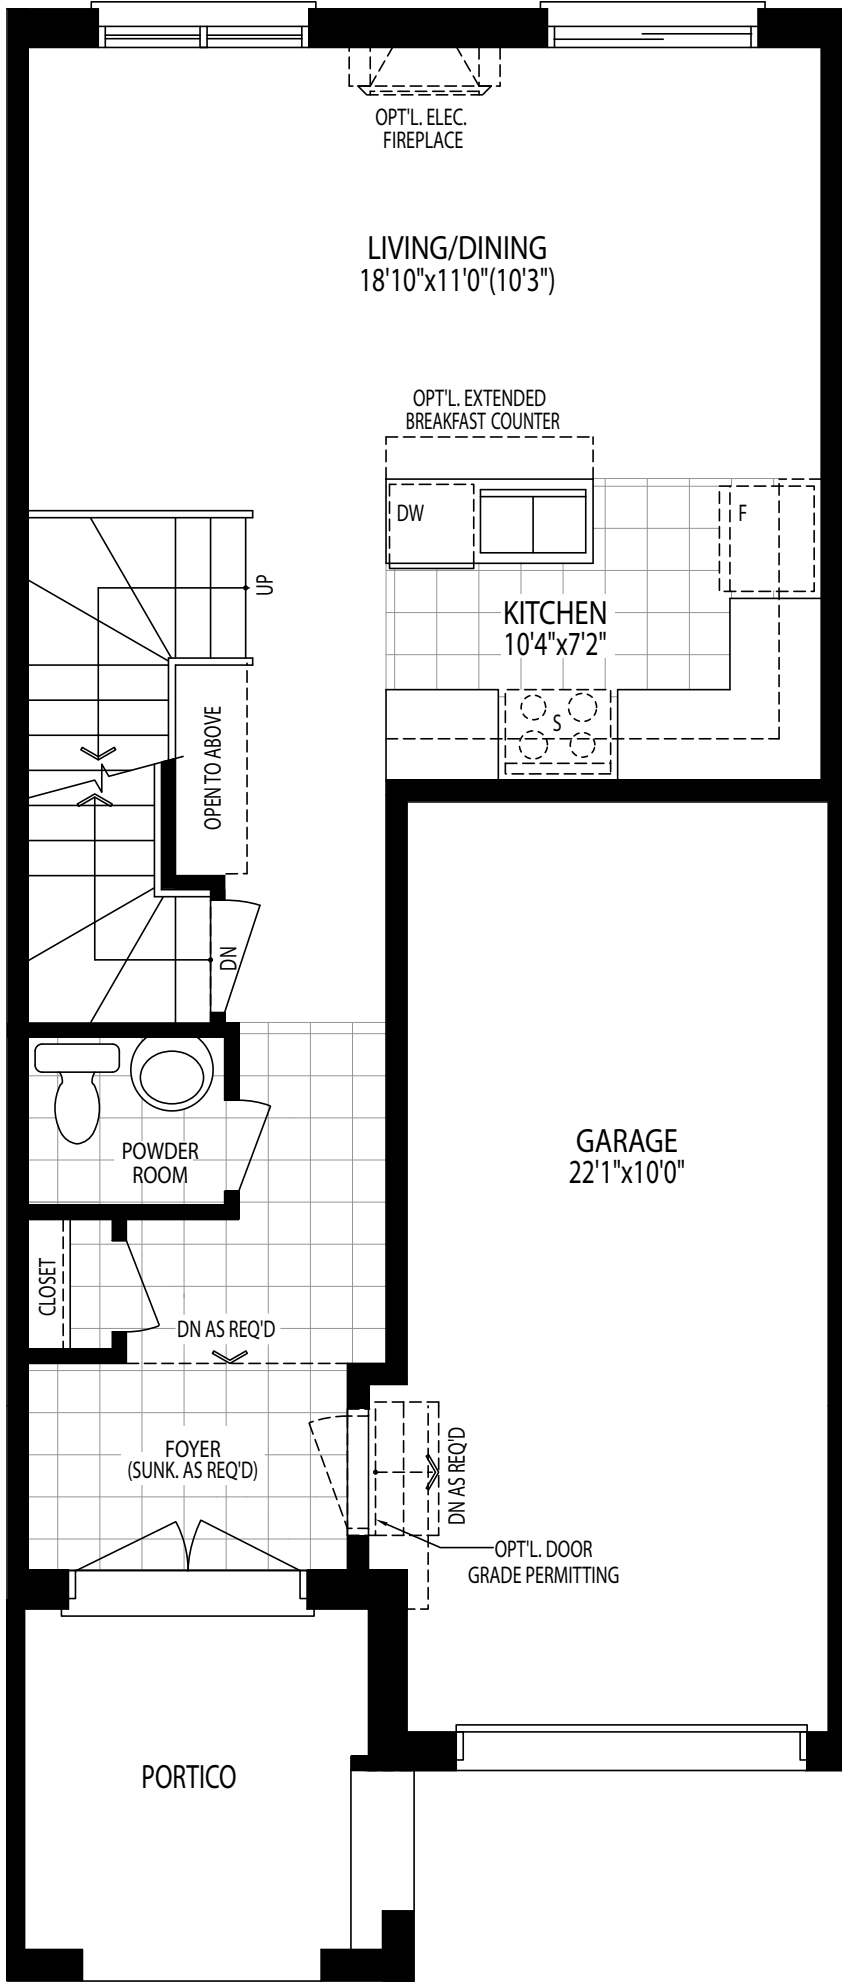

GROUND FLOOR PLAN
ELEVATION C1 & C2

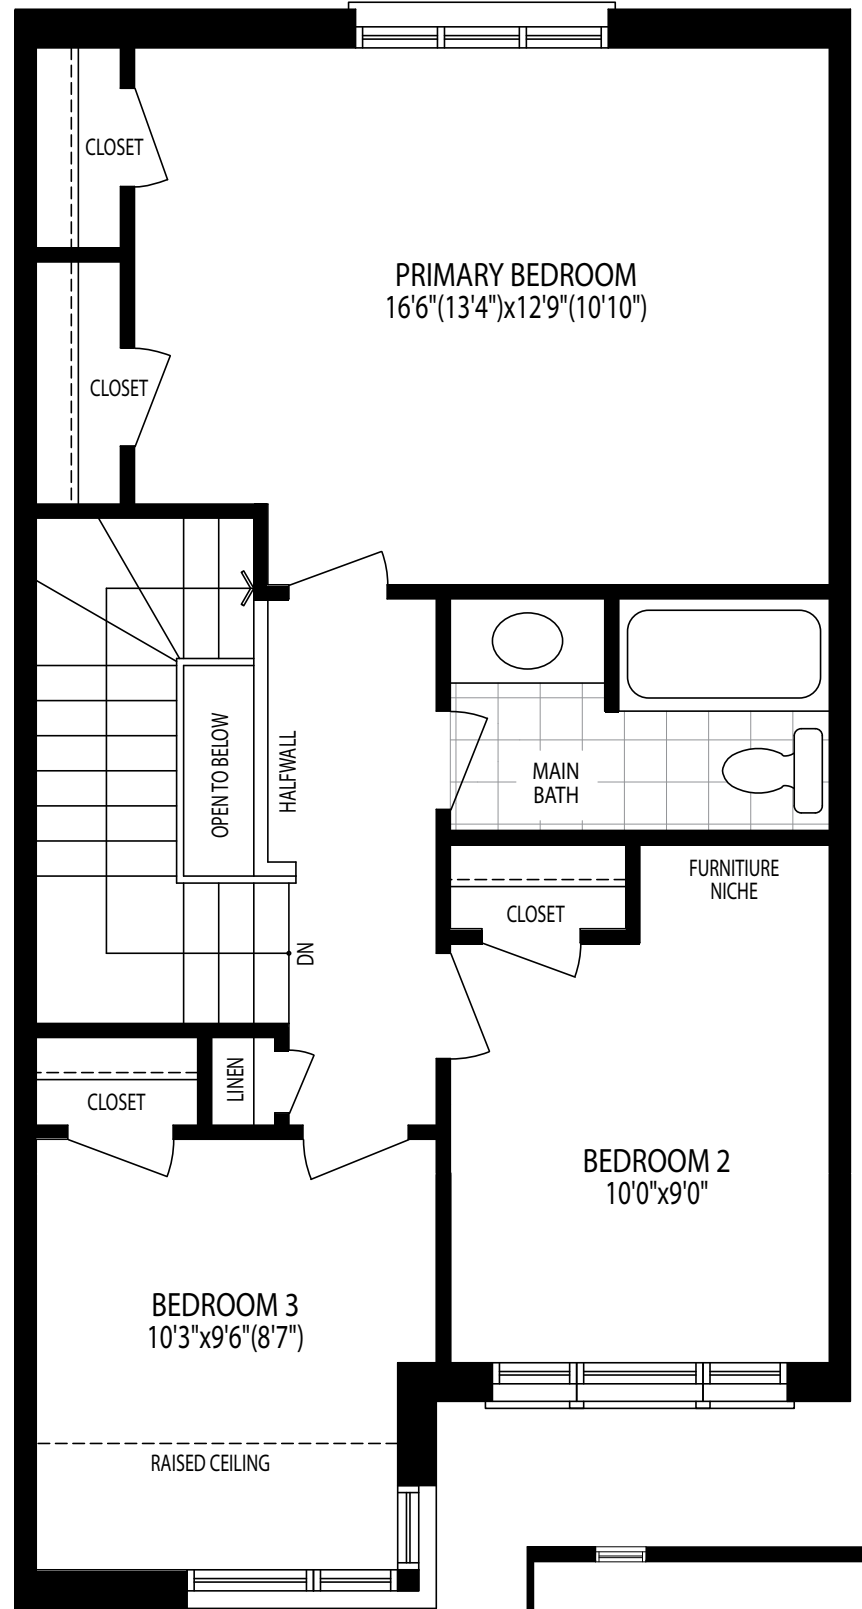

SECOND FLOOR PLAN
ELEVATION C1

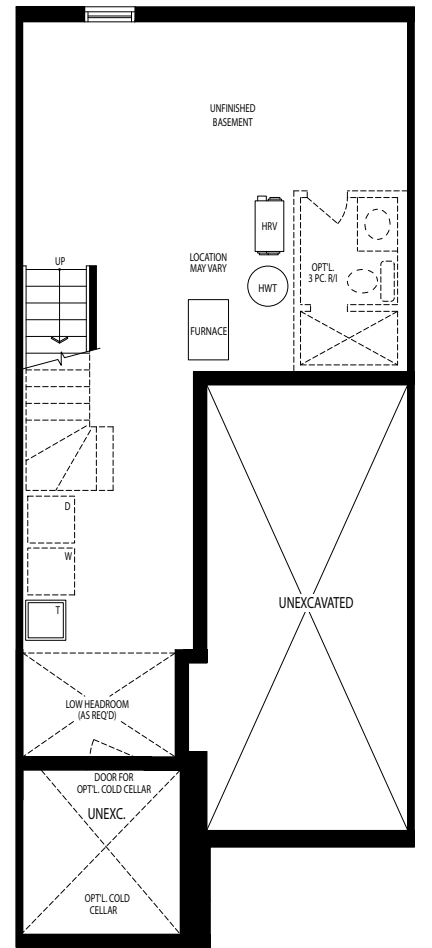

FOREST

ELEVATION C1 & C2 - 1430 SQ. FT.



ELEV. C (END) | ELEV. C2 (REV) | ELEV. C1 | ELEV. C1 (REV) | ELEV. C2 | ELEV. C REV (END)




ELEV. B (END) | ELEV. B2 (REV) | ELEV. B1 | ELEV. B1 (REV) | ELEV. B2 | ELEV. B (REV) END




ELEV. A (END) | ELEV. A2 (REV) | ELEV. A1 | ELEV. A1 (REV) | ELEV. A2 | ELEV. A (REV) END


FOREST

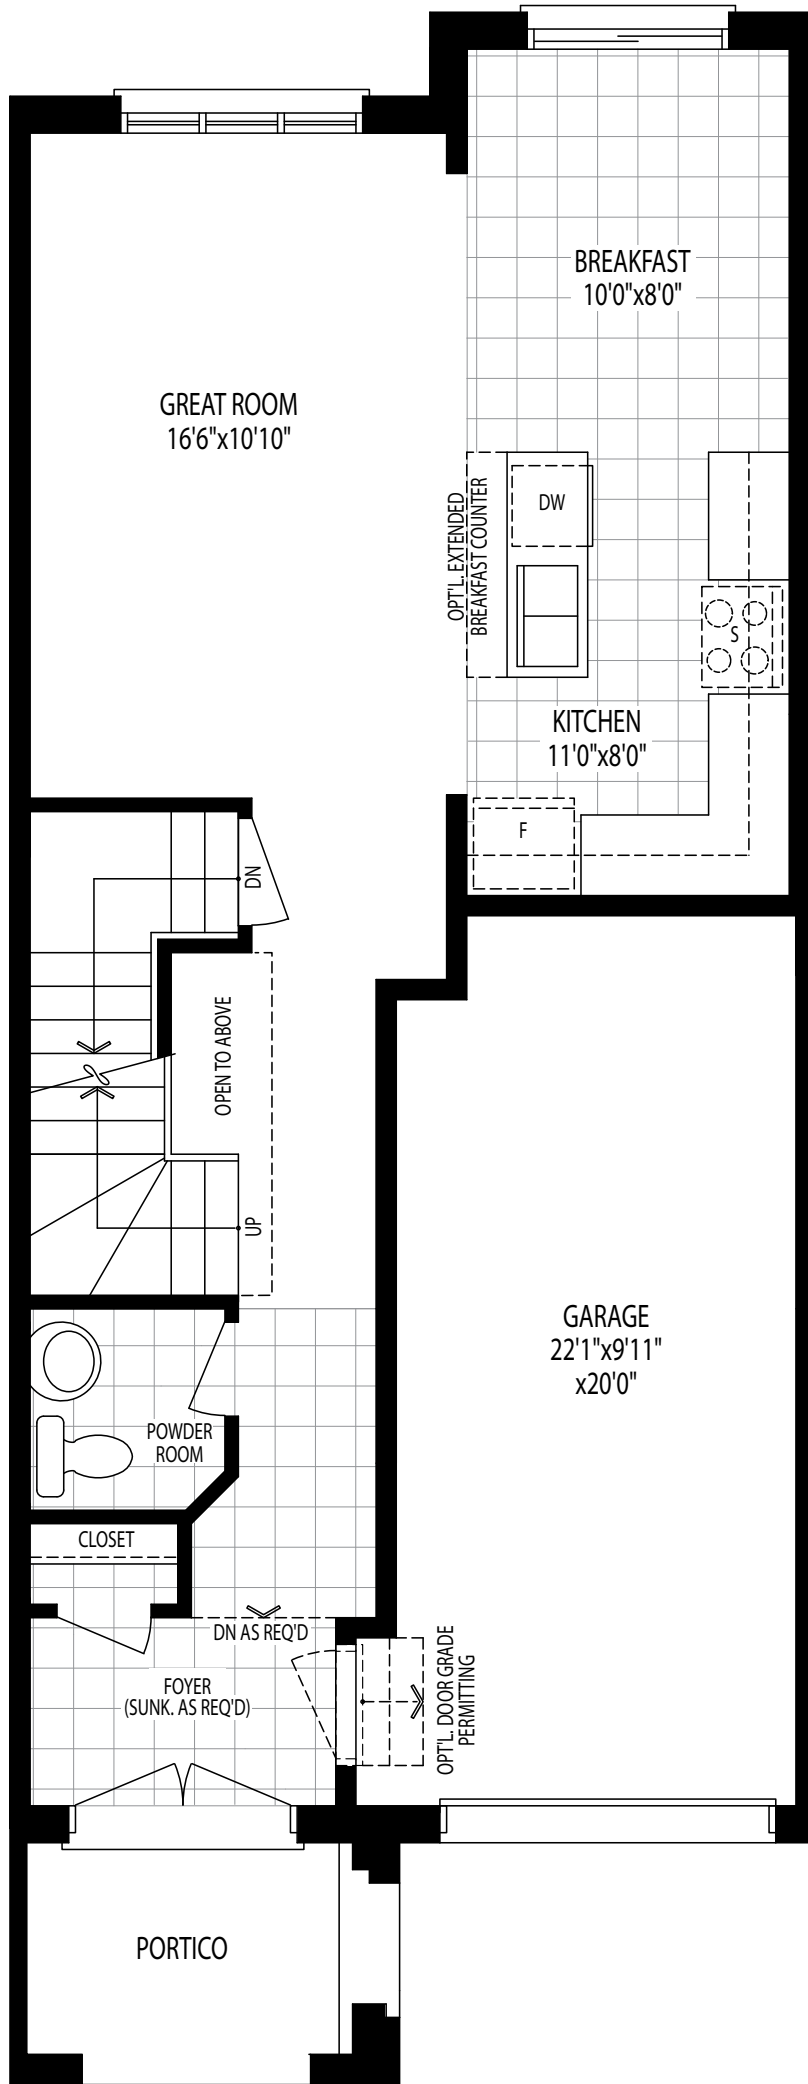

GROUND FLOOR PLAN
ELEVATION C1

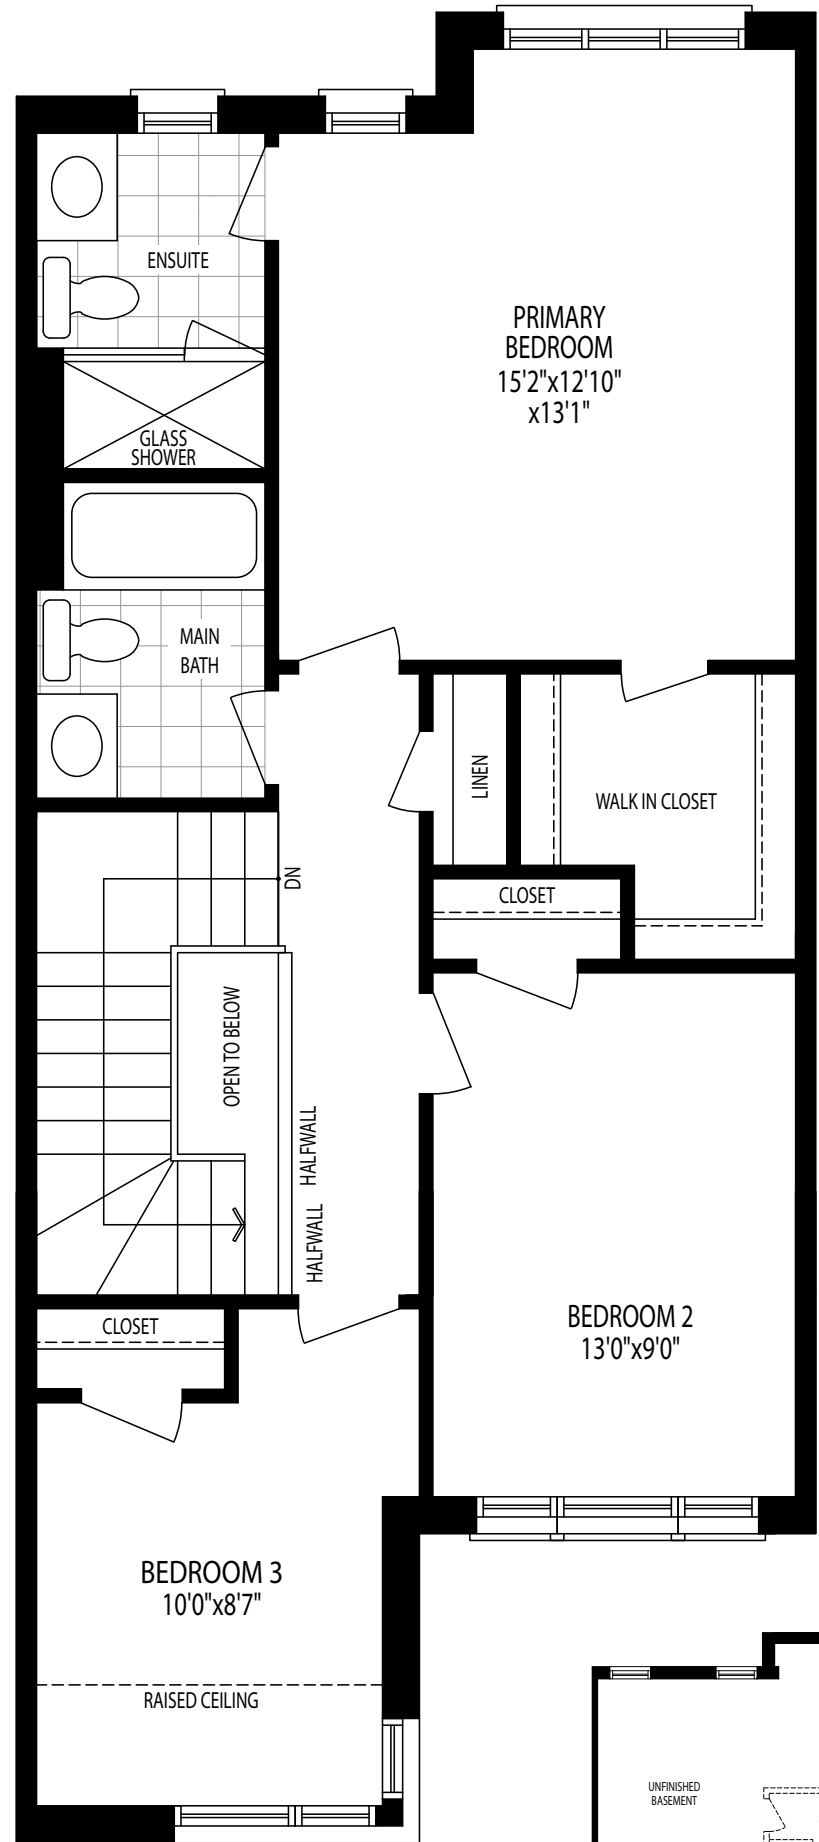

SECOND FLOOR PLAN
ELEVATION C1

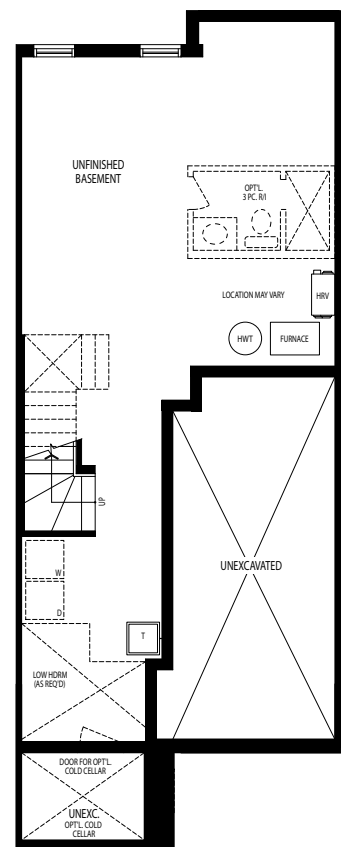

BASEMENT FLOOR PLAN
ELEVATION C1 & C2

RIVIERA

ELEVATION C1 & C2 - 1591 SQ. FT.



ELEV. C (END) | ELEV. C2 (REV) | ELEV. C1 | ELEV. C1 (REV) | ELEV. C2 | ELEV. C REV (END)




ELEV. B (END) | ELEV. B2 (REV) | ELEV. B1 | ELEV. B1 (REV) | ELEV. B2 | ELEV. B (REV) END




ELEV. A (END) | ELEV. A2 (REV) | ELEV. A1 | ELEV. A1 (REV) | ELEV. A2 | ELEV. A (REV) END


RIVIERA

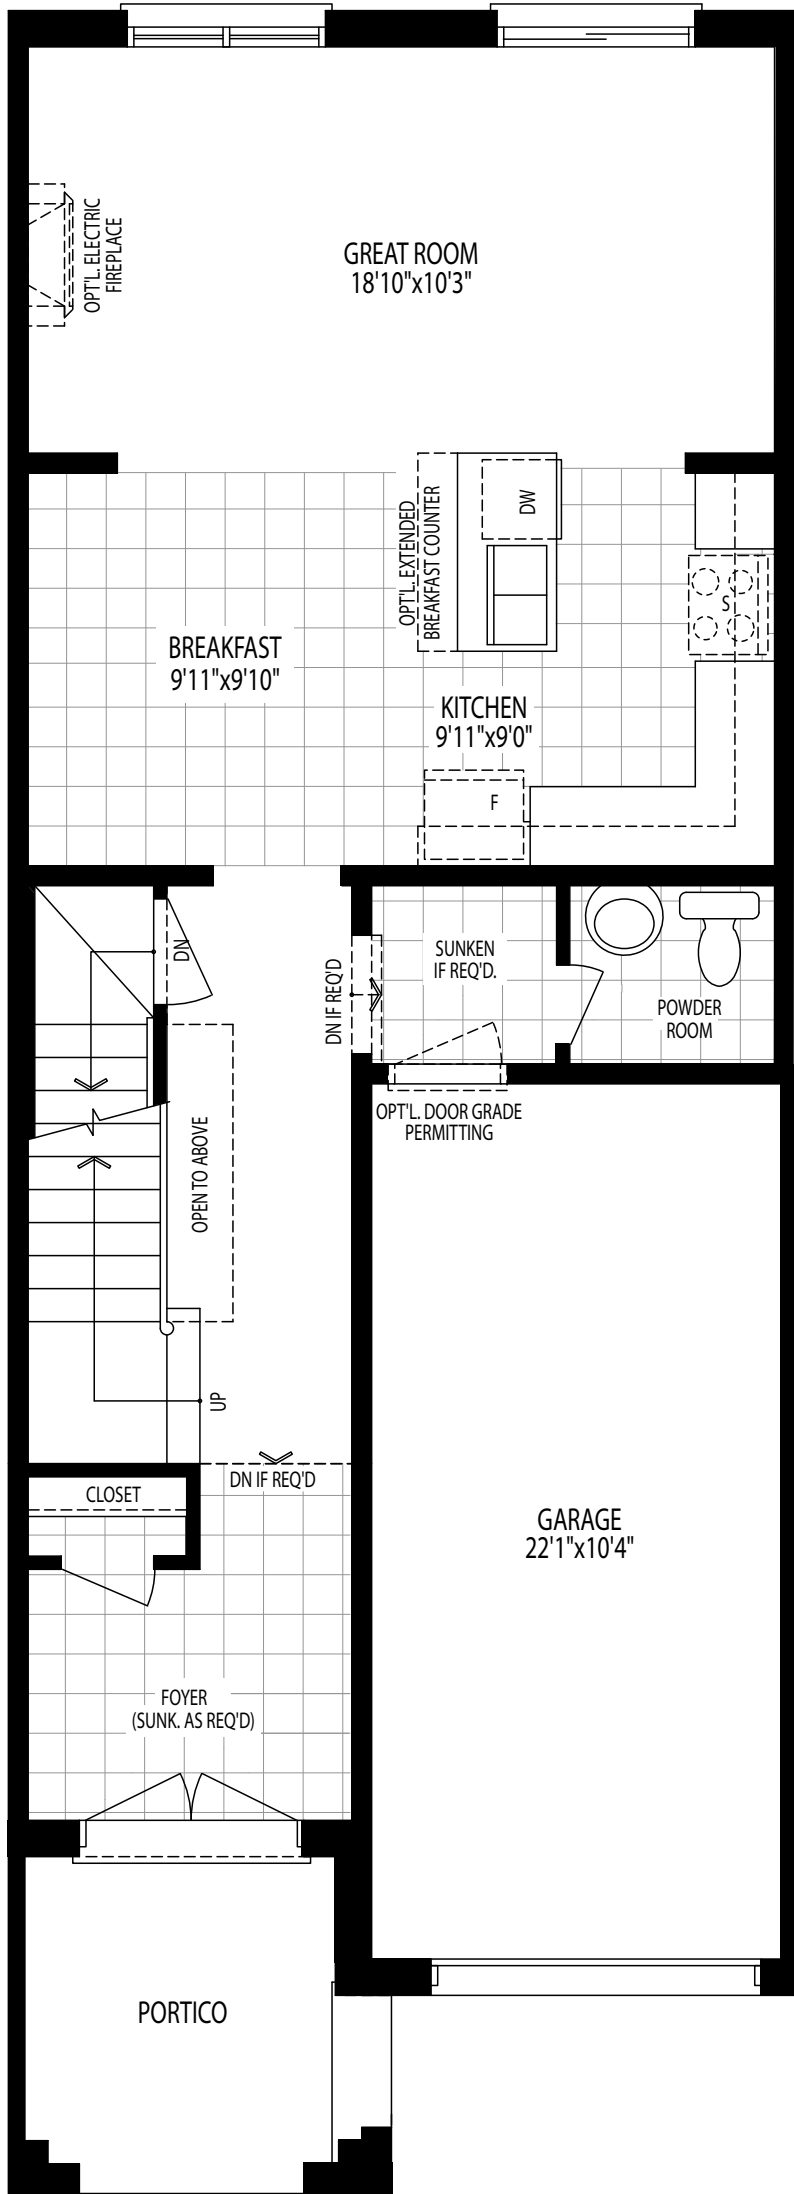

GROUND FLOOR PLAN
ELEVATION C1 & C2

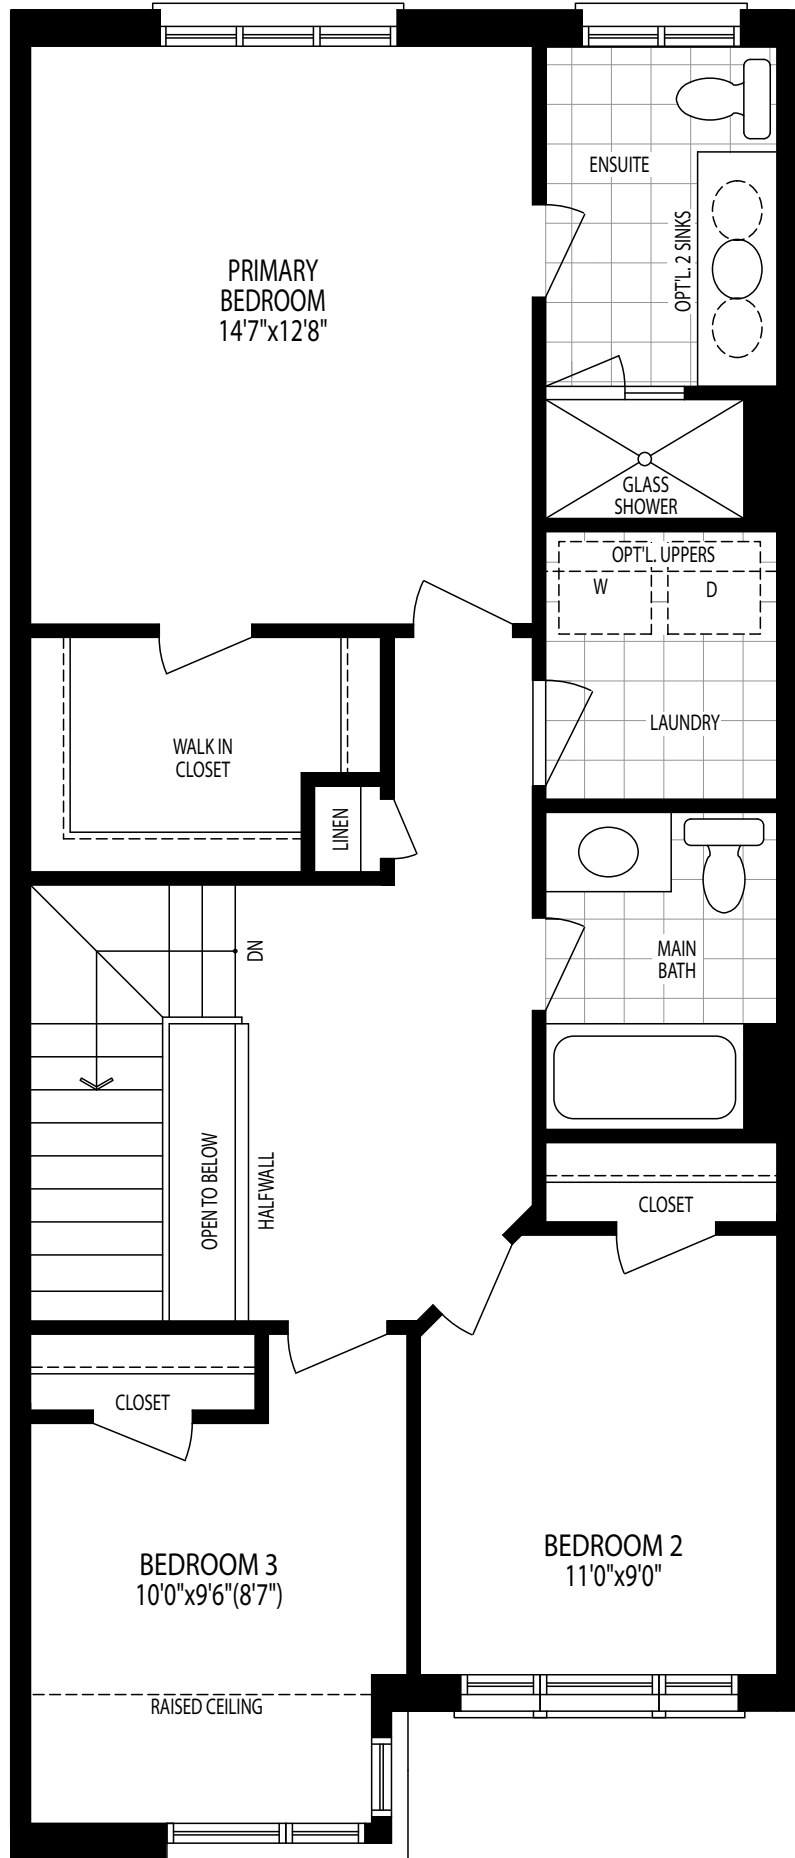

SECOND FLOOR PLAN
ELEVATION C1

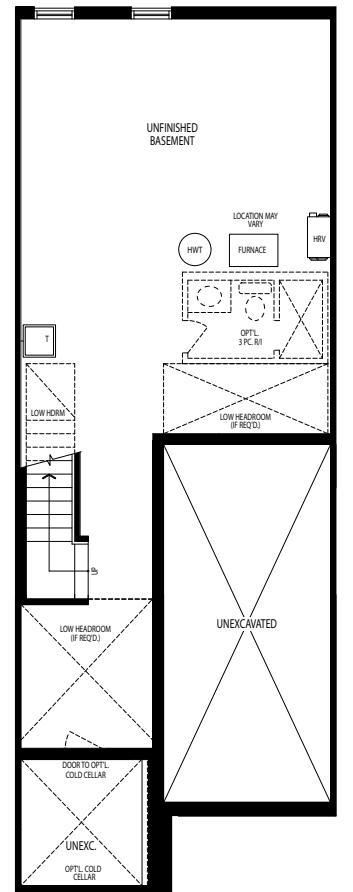

BASEMENT FLOOR PLAN
ELEVATION C1 & C2

MEADOW

ELEVATION C1 & C2 - 1694 SQ. FT.



ELEV. C (END) | ELEV. C2 (REV) | ELEV. C1 | ELEV. C1 (REV) | ELEV. C2 | ELEV. C REV (END)




ELEV. B (END) | ELEV. B2 (REV) | ELEV. B1 | ELEV. B1 (REV) | ELEV. B2 | ELEV. B (REV) END




ELEV. A (END) | ELEV. A2 (REV) | ELEV. A1 | ELEV. A1 (REV) | ELEV. A2 | ELEV. A (REV) END


MEADOW

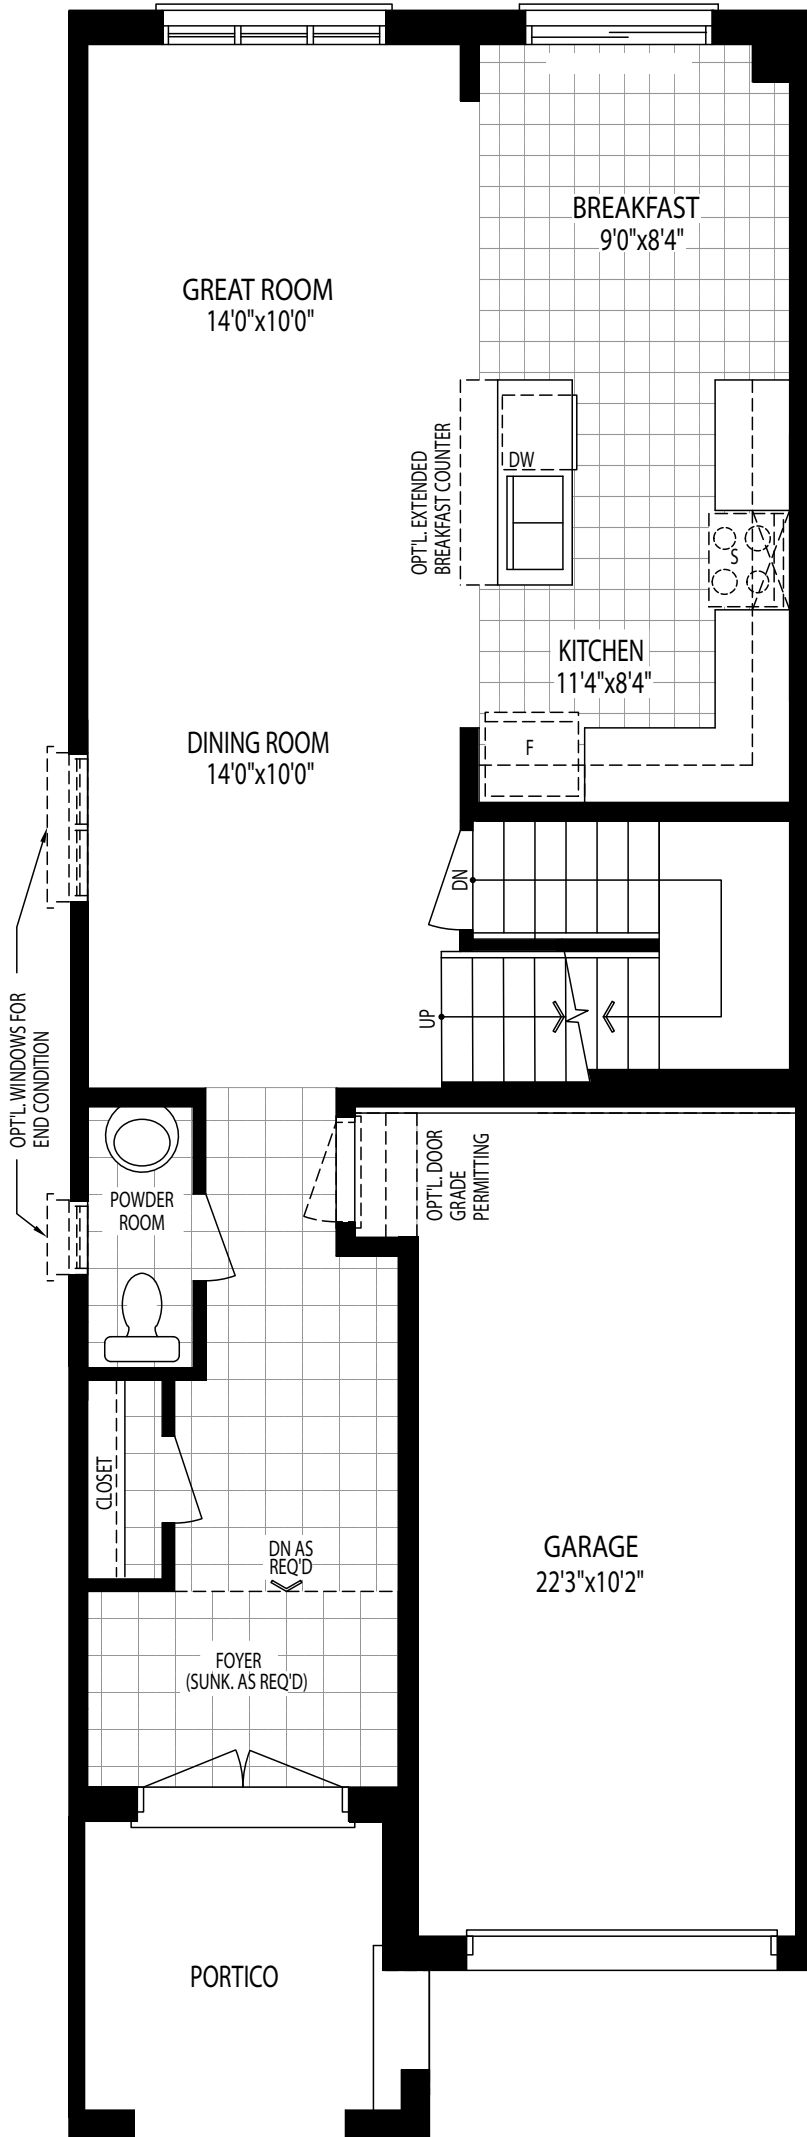

GROUND FLOOR PLAN ELEVATION C1

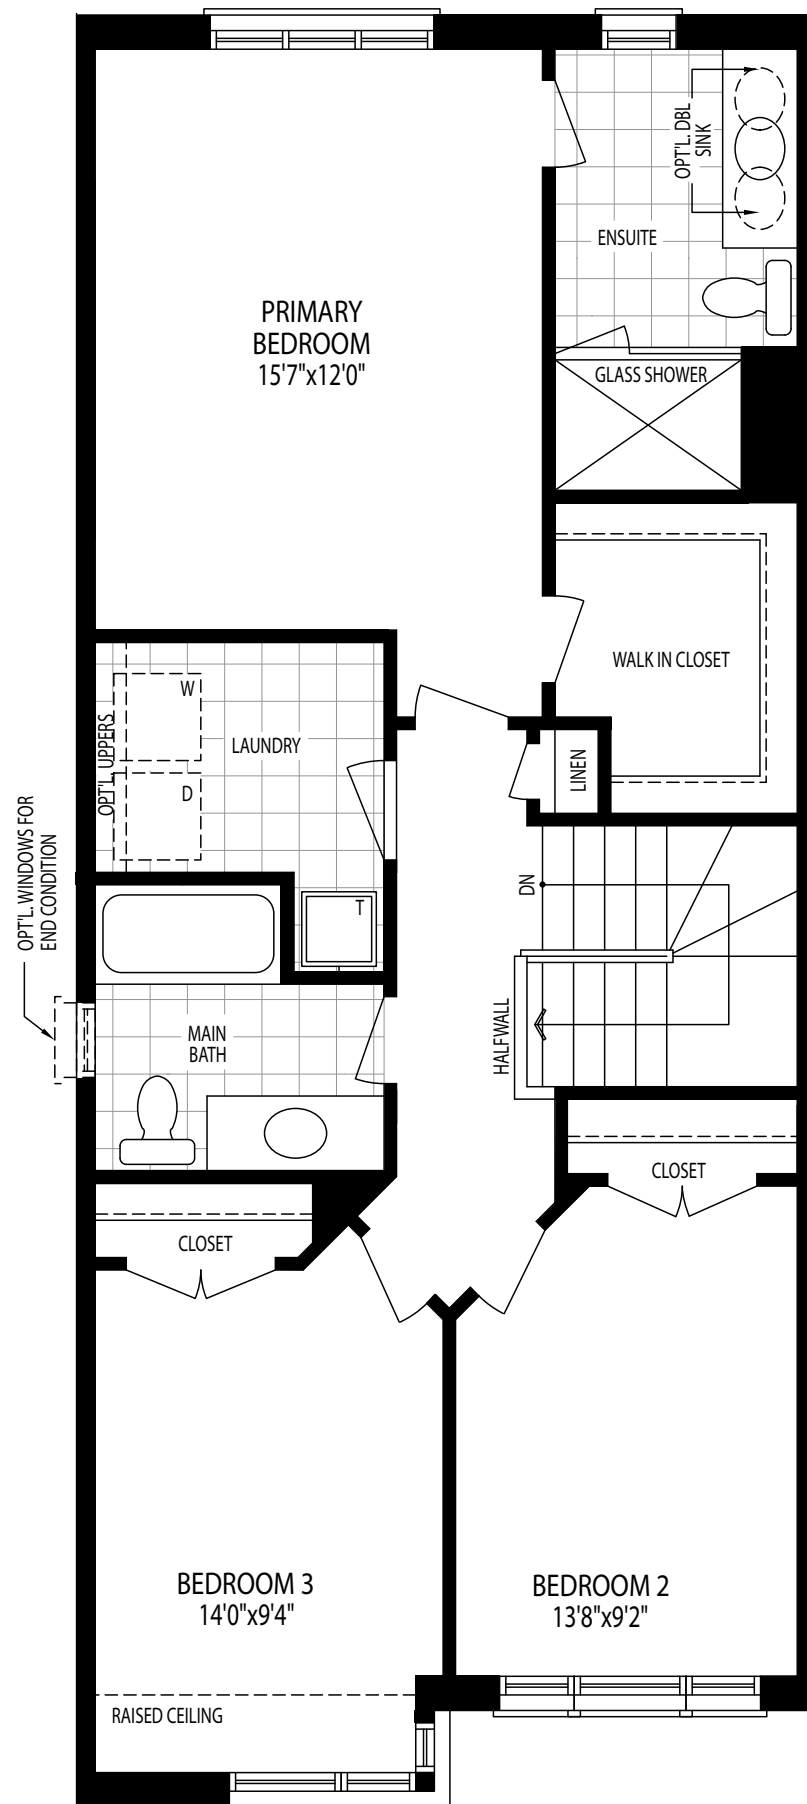

SECOND FLOOR PLAN ELEVATION C1

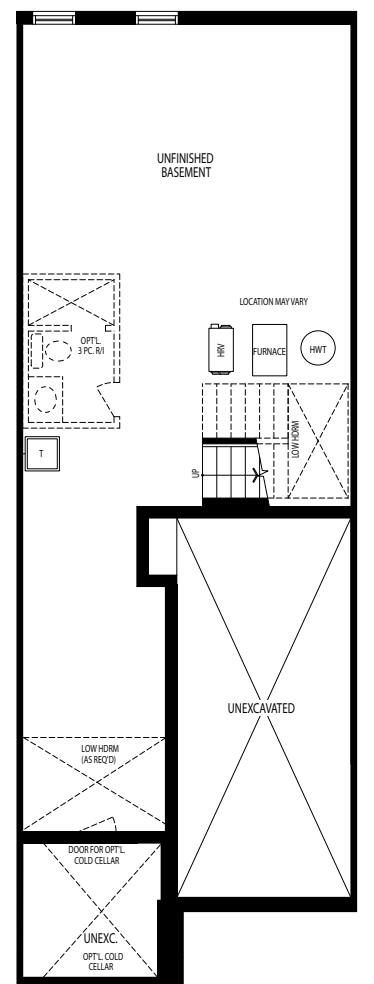

BASEMENT FLOOR PLAN ELEVATION C1 & C2

OASIS

ELEVATION C1 & C2 - 1787 SQ. FT. | ELEVATION C (END) 1845 SQ. FT.



ELEV. C (END) | ELEV. C2 (REV) | ELEV. C1 | ELEV. C1 (REV) | ELEV. C2 | ELEV. C REV (END)




ELEV. B (END) | ELEV. B2 (REV) | ELEV. B1 | ELEV. B1 (REV) | ELEV. B2 | ELEV. B (REV) END




ELEV. A (END) | ELEV. A2 (REV) | ELEV. A1 | ELEV. A1 (REV) | ELEV. A2 | ELEV. A (REV) END


OASIS

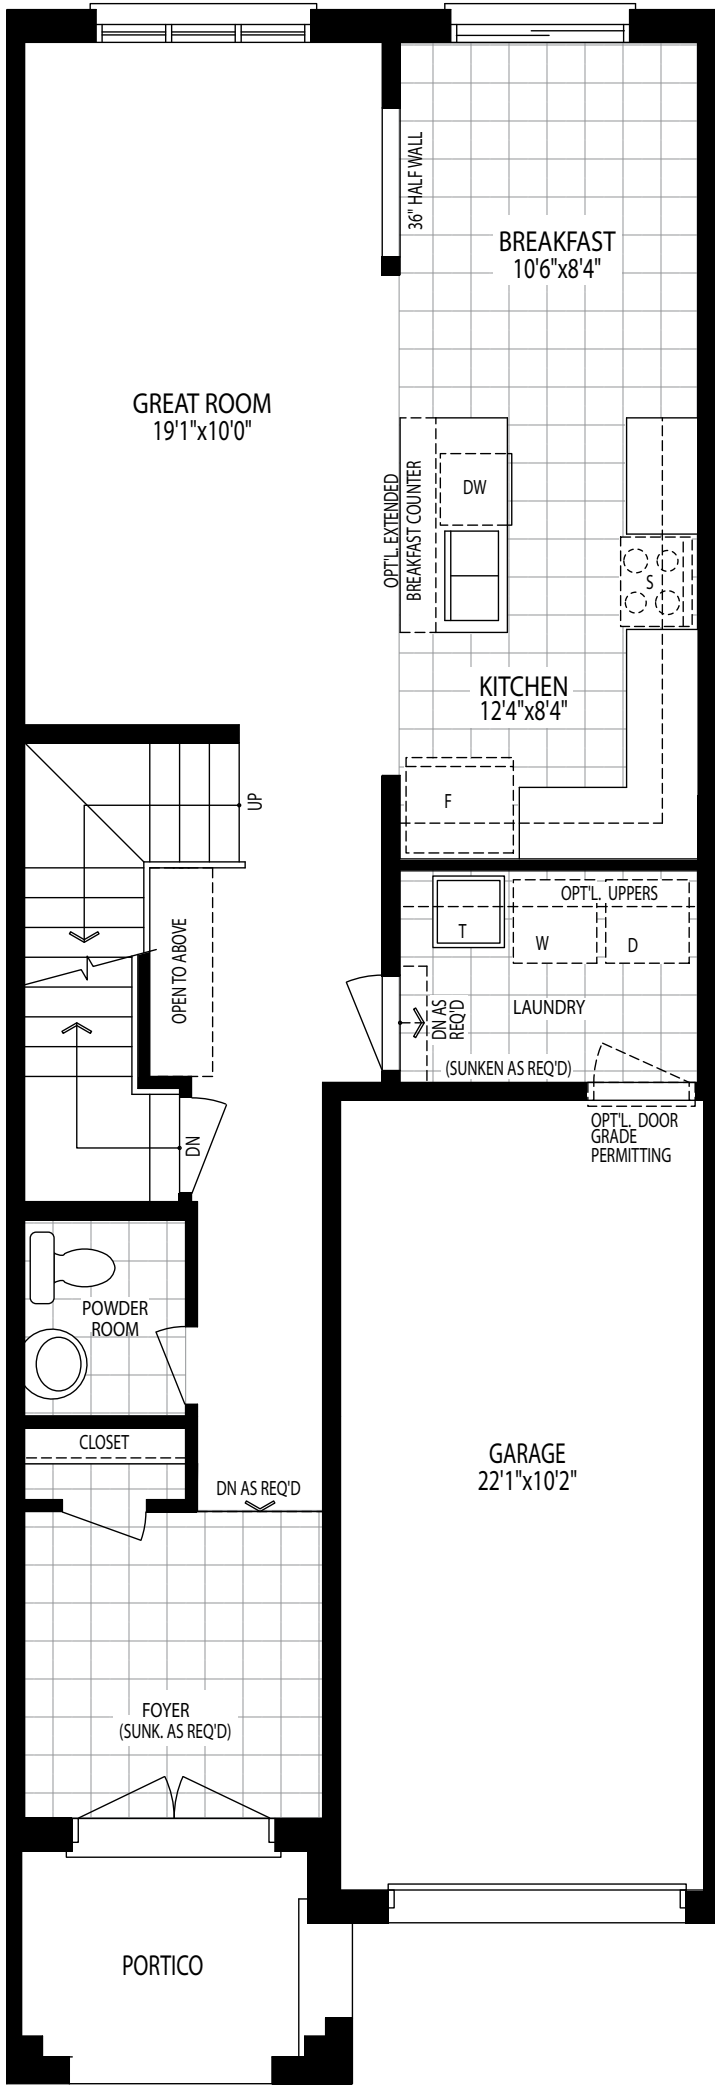

GROUND FLOOR PLAN ELEVATION C1

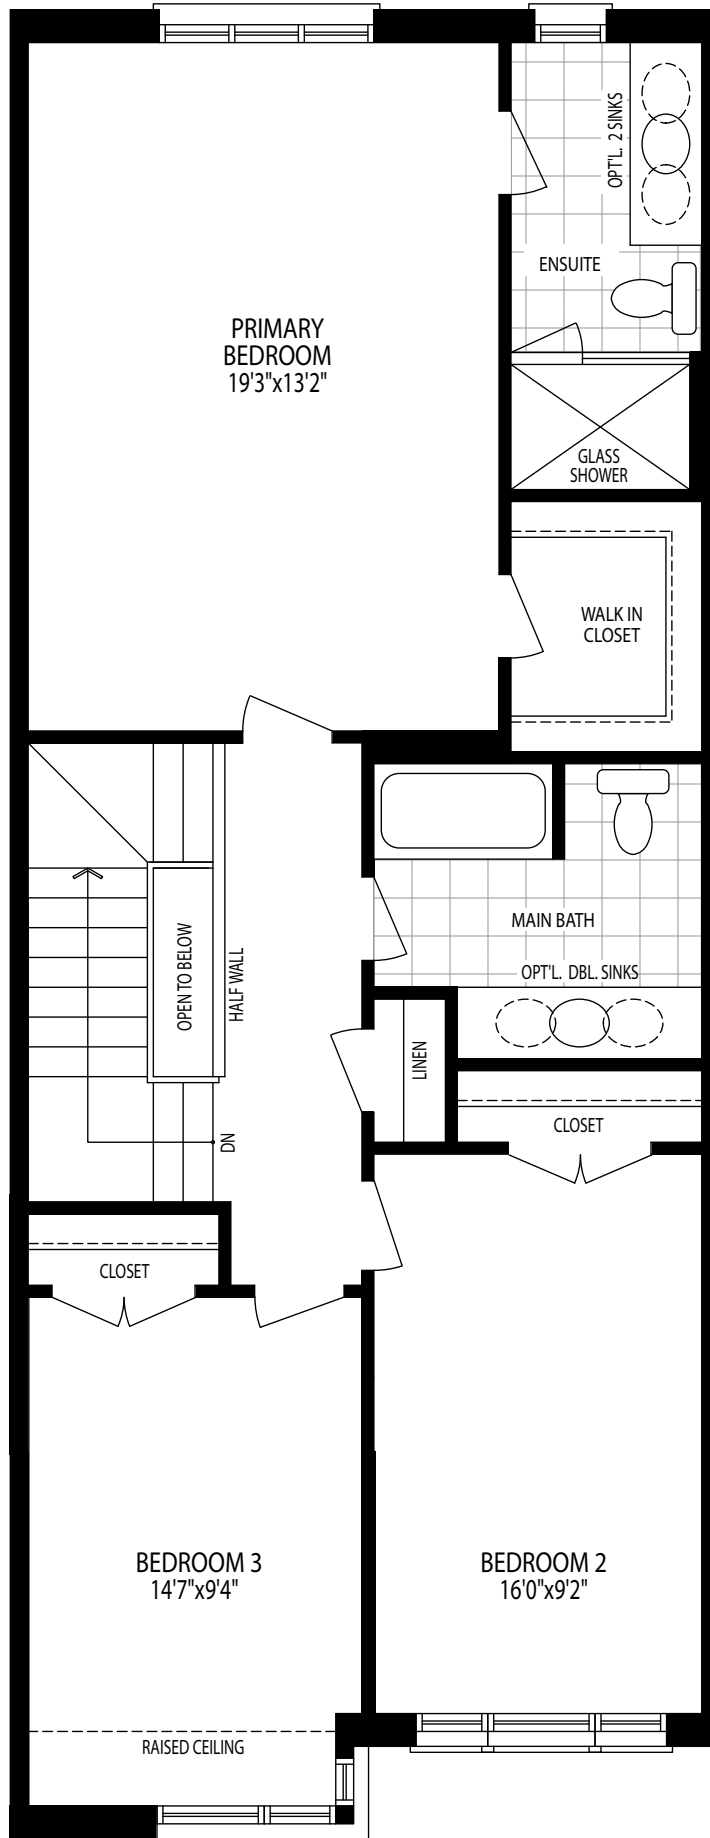

SECOND FLOOR PLAN ELEVATION C1

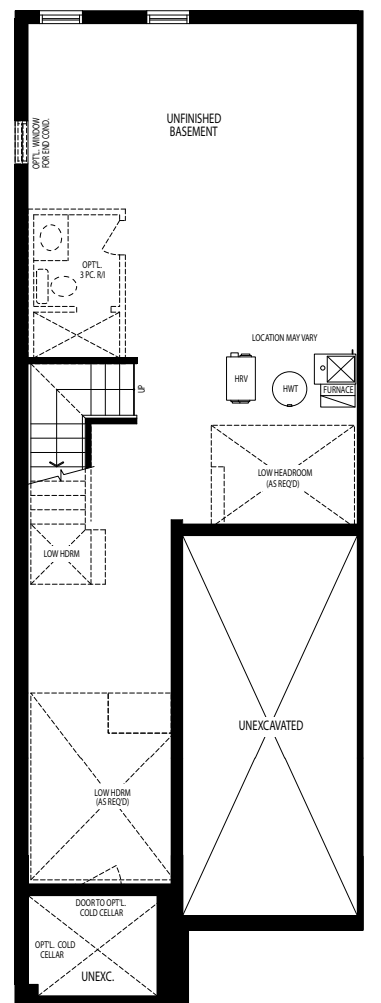

BASEMENT FLOOR PLAN ELEVATION C1 & C2